


SYMBOL	DESCRIPTION
	WATER HEATER
	FLOOR DRAIN LOCATION
	WATER INLET LOCATION
	MAIN DRAIN LOCATION
	PLUMBING VENT THRU ROOF
	THERMOSTAT, 48" AFF
	CEILING EXHAUST FAN (CFM AS NOTED)
	GABLE ATTIC POWER VENT
	8 X 8 GABLE ATTIC VENT
	4 X 10 CHASE VENT IN WALL (1) @ 3" DN & (1) @ 9" AFF
	12 X 12 CEILING RETURN AIR DIFFUSER
	8 X 8 CEILING SUPPLY AIR DIFFUSER
	12 X 12 CEILING SUPPLY AIR DIFFUSER
	QUICK CONNECTION BELOW FLOOR FOR #14 OR #12 ROMEX WIRE
	15 AMP, SWITCH, 3-WAY
	48" AFF (UNLESS NOTED)
	15 AMP, SWITCH
	48" AFF (UNLESS NOTED)
	15 AMP, DUPLEX GFI RECEPT WATERPROOF 6" AFF (UNLESS NOTED)
	15 AMP, DUPLEX GFI RECEPT 48" AFF (UNLESS NOTED)
	15 A., DUPLEX RECEPT 18" AFF (UNLESS NOTED)
	SINGLE FACE EXIT SIGN w/ BATTERY BACK UP 87" AFF (UNLESS NOTED)
	J-BOX w/CONDUIT FOR FIRE ALARM
	PULL & SIGNAL 48" & 80" AFF
	J-BOX w/CONDUIT FOR SMOKE DETECTOR (CEILING MOUNTED)
	DUAL HEAD EMERGENCY LIGHT w/LIGHTED EXIT SIGN & BATTERY PACK 87" AFF
	SINGLE HEAD REMOTE EMERGENCY LIGHT WEATHERPROOF 87" AFF
	EXTERIOR INCANDESCENT LIGHT WEATHERPROOF 84" AFF
	4" DOUBLE TUBE SURFACE MOUNTED FLUOR. LIGHT w/DIFFUSER
	LOAD CENTER

MARK	DESCRIPTION
BAS	3 1/2 TON BARD CENTRAL HVAC UNIT R.D. 31'x16 1/2", 27 1/2" DN & 10 1/2" ROOF
TH	46" x 27" HORIZONTAL SLIDER WINDOW, D.I.G. R.D. 46 1/4" x 27 1/4", 42" AFF
553	3/8x6/8 HOLLOW CORE DOOR w/PREFINISHED JAMB R.D. 37 1/8" X 81 1/2"
367	7280 EXTERIOR COMMERCIAL STEEL DOOR w/STEEL JAMB R.D. 73"x80 1/2"
357	3/8 x 6/8 COMMERCIAL STEEL DOOR w/STEEL JAMB R.D. 37 1/2"x80 1/2"

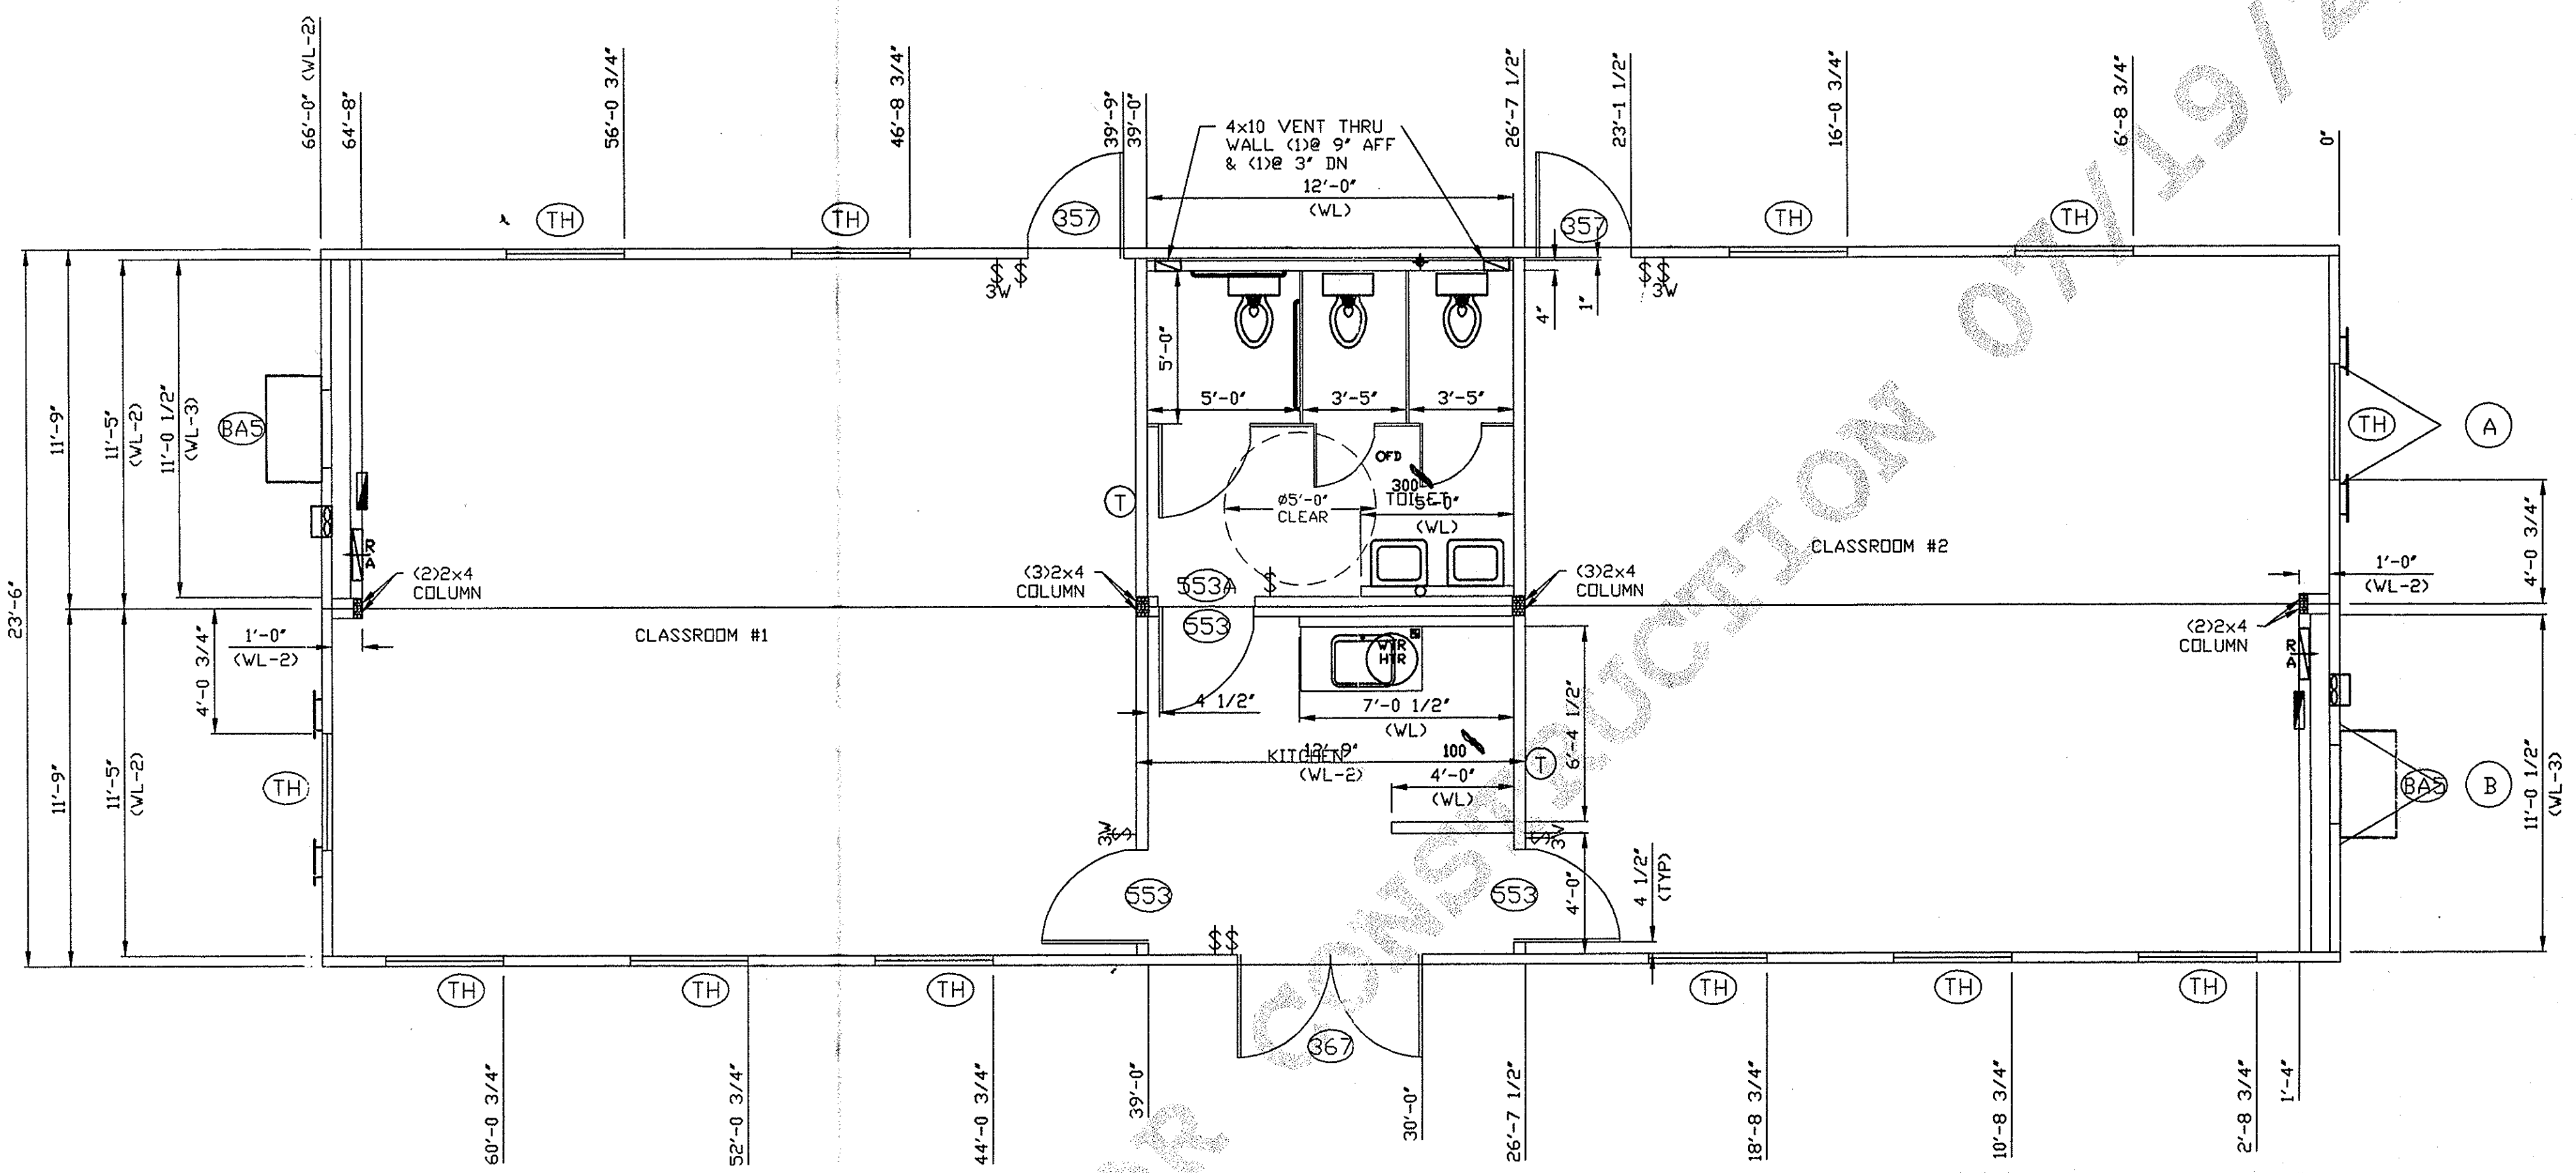

ARCHITECTURE PLAN

- NOTES:
- 1) BEARING WIDTH OF FLOOR JOIST AND MATE BEAM @ COLUMN LOCATIONS:  
(2) 2x COLUMN REQUIRES 3' JOIST & BEAM  
(3) 2x COLUMN REQUIRES 4 1/2' JOIST & BEAM
  - 2) ADDITIONAL BLOCKING IS REQUIRED IN WALLS AT LAVS AND GRAB BARS.
  - 3) EXTERIOR WALLS ARE 4" THK. (UNLESS NOTED)
  - 4) INTERIOR WALLS ARE 4 1/2" THK. (UNLESS NOTED)
  - 5) MATE LINE WALLS ARE 4" THK. (UNLESS NOTED)

**PE SEALS:**

**CUSTOMER APPROVAL:**  
 APPROVED  
 REVISED & RESUBMIT  
 INITIALS: \_\_\_\_\_  
 APPROVED (EXCEPT AS NOTED)  
 SEE ATTACHED LETTER  
 DATE: \_\_\_\_\_

**ALL ITEMS THAT ARE CLOUDED ARE FIELD INSTALLED**

REV	DESCRIPTION	DATE	BY

**Mark Line Industries**  
 © 2002 MARK LINE INDUSTRIES  
 INDIANA PLANT: 51687 C.R. 133, BRISTOL, IN. 46307  
 PENNSYLVANIA PLANT: 502 ALEXANDER DR. EPHRATA, PA. 17522

**VALLEY MODULAR OFFICES, INC.**  
 PROJECT NAME: LANDCASTER LEBANON TUI3 HEAD START  
 PLANT LOCATION: EPHRATA, PA

**MODEL:** E-2470  
**DATE:** 07/10/06  
**DRAWN BY:** CAD  
**DRAWING SCALE:** 1/4"=1'-0"  
**QUOTE NO.:** C7183R  
**SERIAL NO.:** E-60624909-10  
**DRAWING NUMBER:** A1